

MODEL 110-IN3256N-HUD

3 BEDROOM, 2 BATH
 ACTUAL SIZE: 30'-4" x 56'-0"
 TOTAL AREA: 1699 SQ. FT.

56'-0"

CHAMPION

MANUFACTURED BEAUTIFULLY™

3401 WEST CORSICANA ATHENS, TX 75751

MODIFICATIONS

PROJECT:
110-IN3256N-HUD
 3 BD 2 BTH

DRAWN BY: TPARNELL
 DATE: 01-08-19
 SCALE: 3/16" = 1'-0"





TITLE:
LITERATURE
PLAN

FILENAME: 110-IN3256N-HUD

SHEET:
L-101

PROPRIETARY AND CONFIDENTIAL
 THESE DRAWINGS AND SPECIFICATIONS ARE ORIGINAL,
 PROPRIETARY AND CONFIDENTIAL MATERIALS OF CHAMPION.
 COPYRIGHT © 1976-2017 BY CHAMPION

CA20-3.412

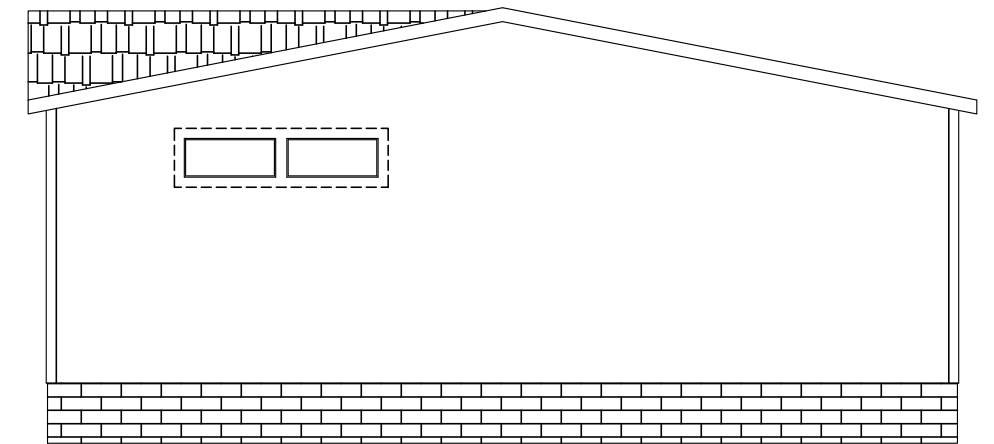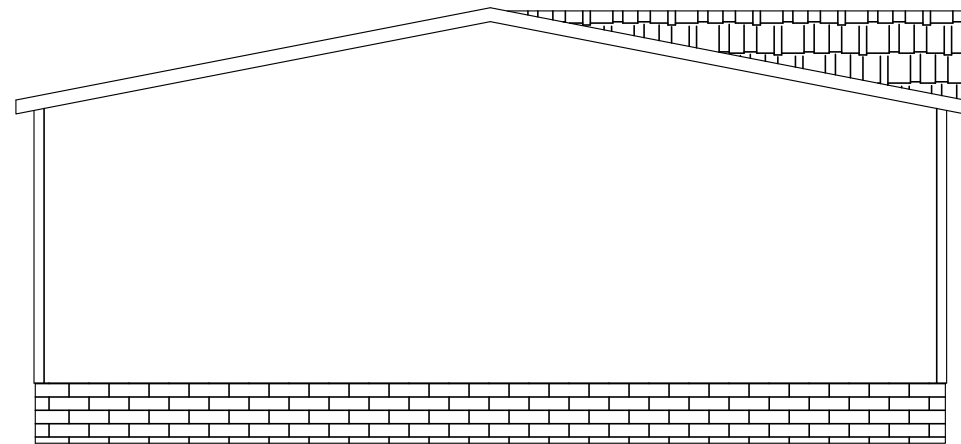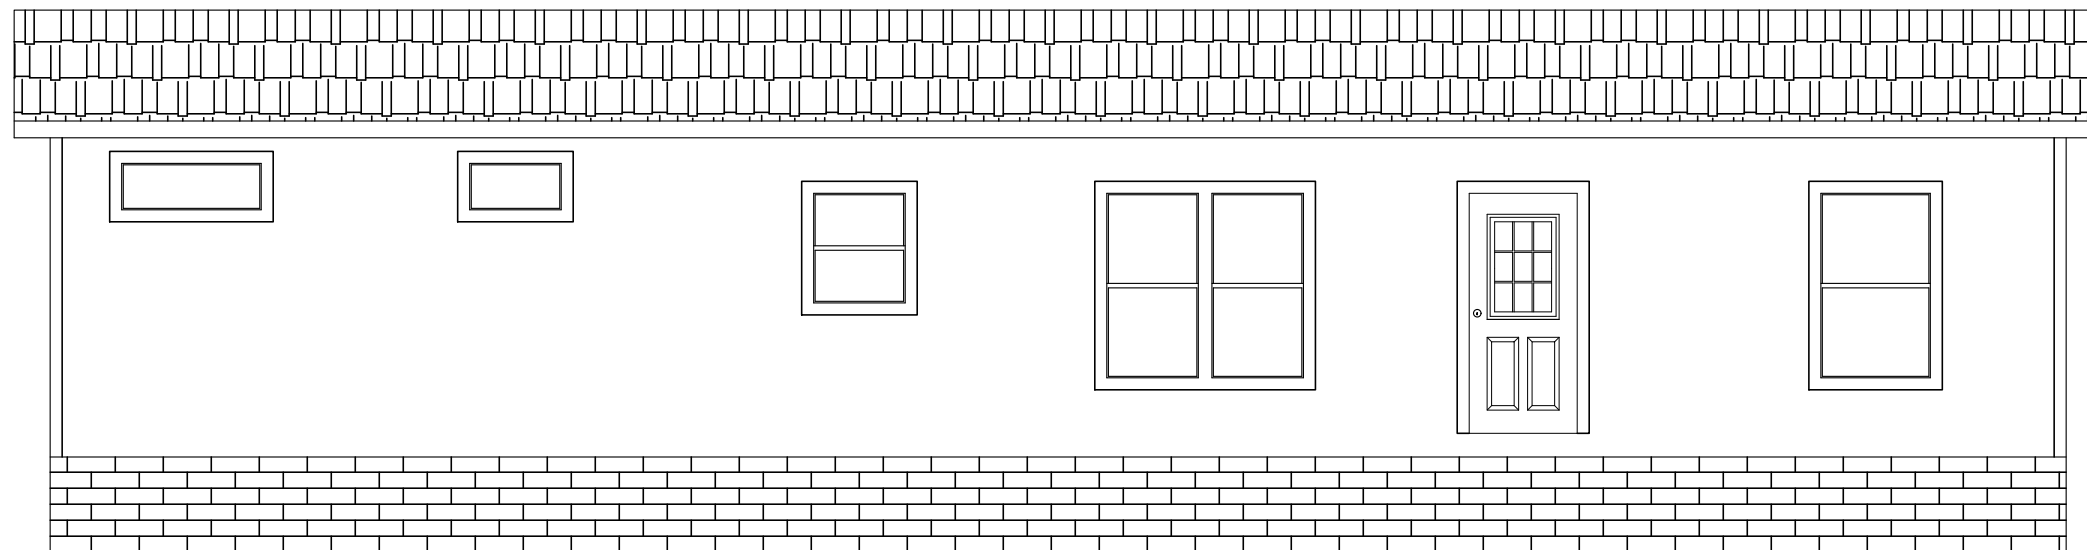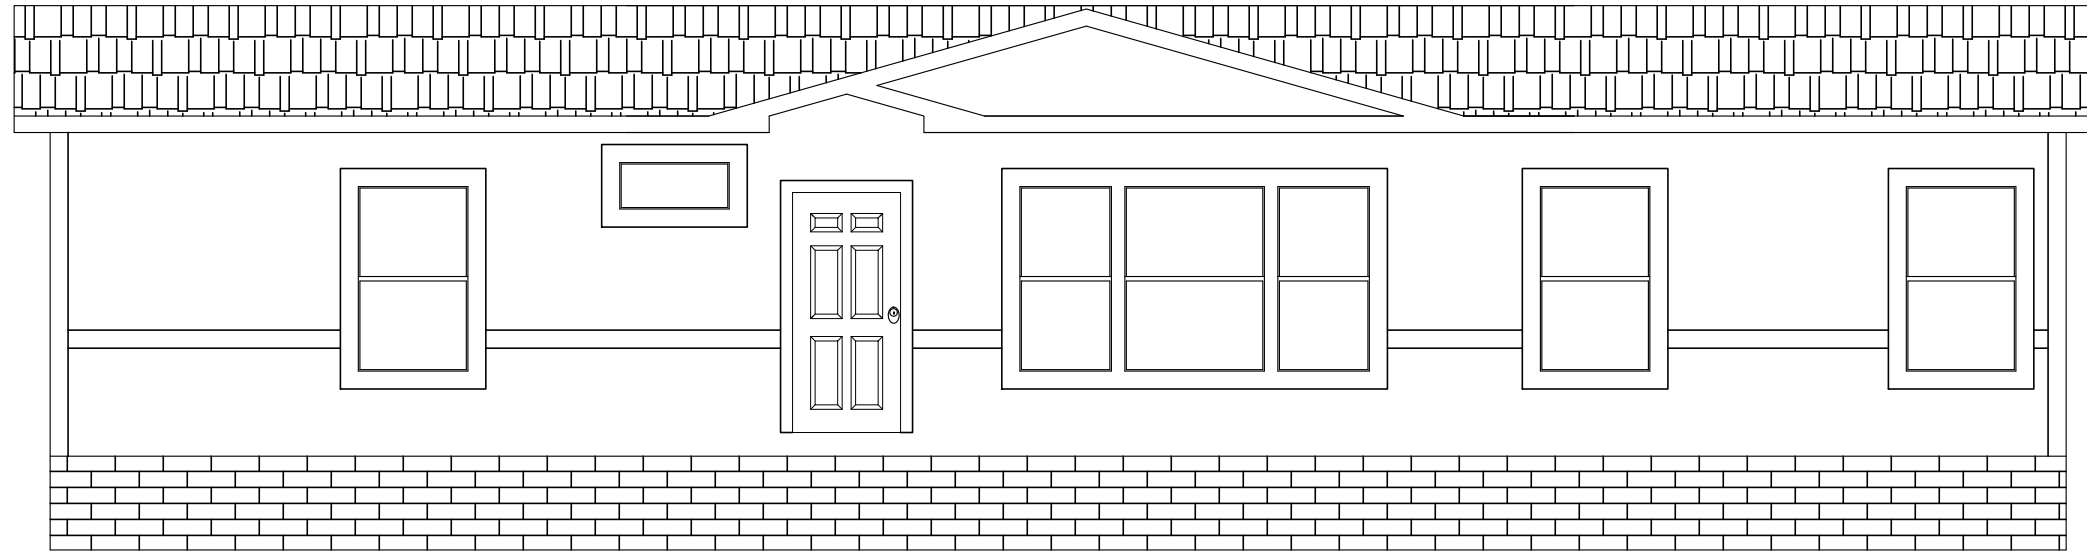

CHAMPION
 MANUFACTURED BEAUTIFULLY™
 3401 WEST CORSICANA ATHENS, TX 75751

MODIFICATIONS

PROJECT:
110-IN3256N-HUD
3 BD 2 BTH

TITLE:
FRONT ELEVATION

SHEET:
EV-101

DRAWN BY: TPARNELL
 DATE: 01-08-19
 SCALE: 5/32" = 1'-0"

FILENAME: 110-IN3256N-HUD

PROPRIETARY AND CONFIDENTIAL
 THESE DRAWINGS AND SPECIFICATIONS ARE ORIGINAL,
 PROPRIETARY AND CONFIDENTIAL MATERIALS OF CHAMPION.
 COPYRIGHT © 1976-2017 BY CHAMPION