


DIMENSIONS IN () ARE FOR 2x6 SIDEWALLS

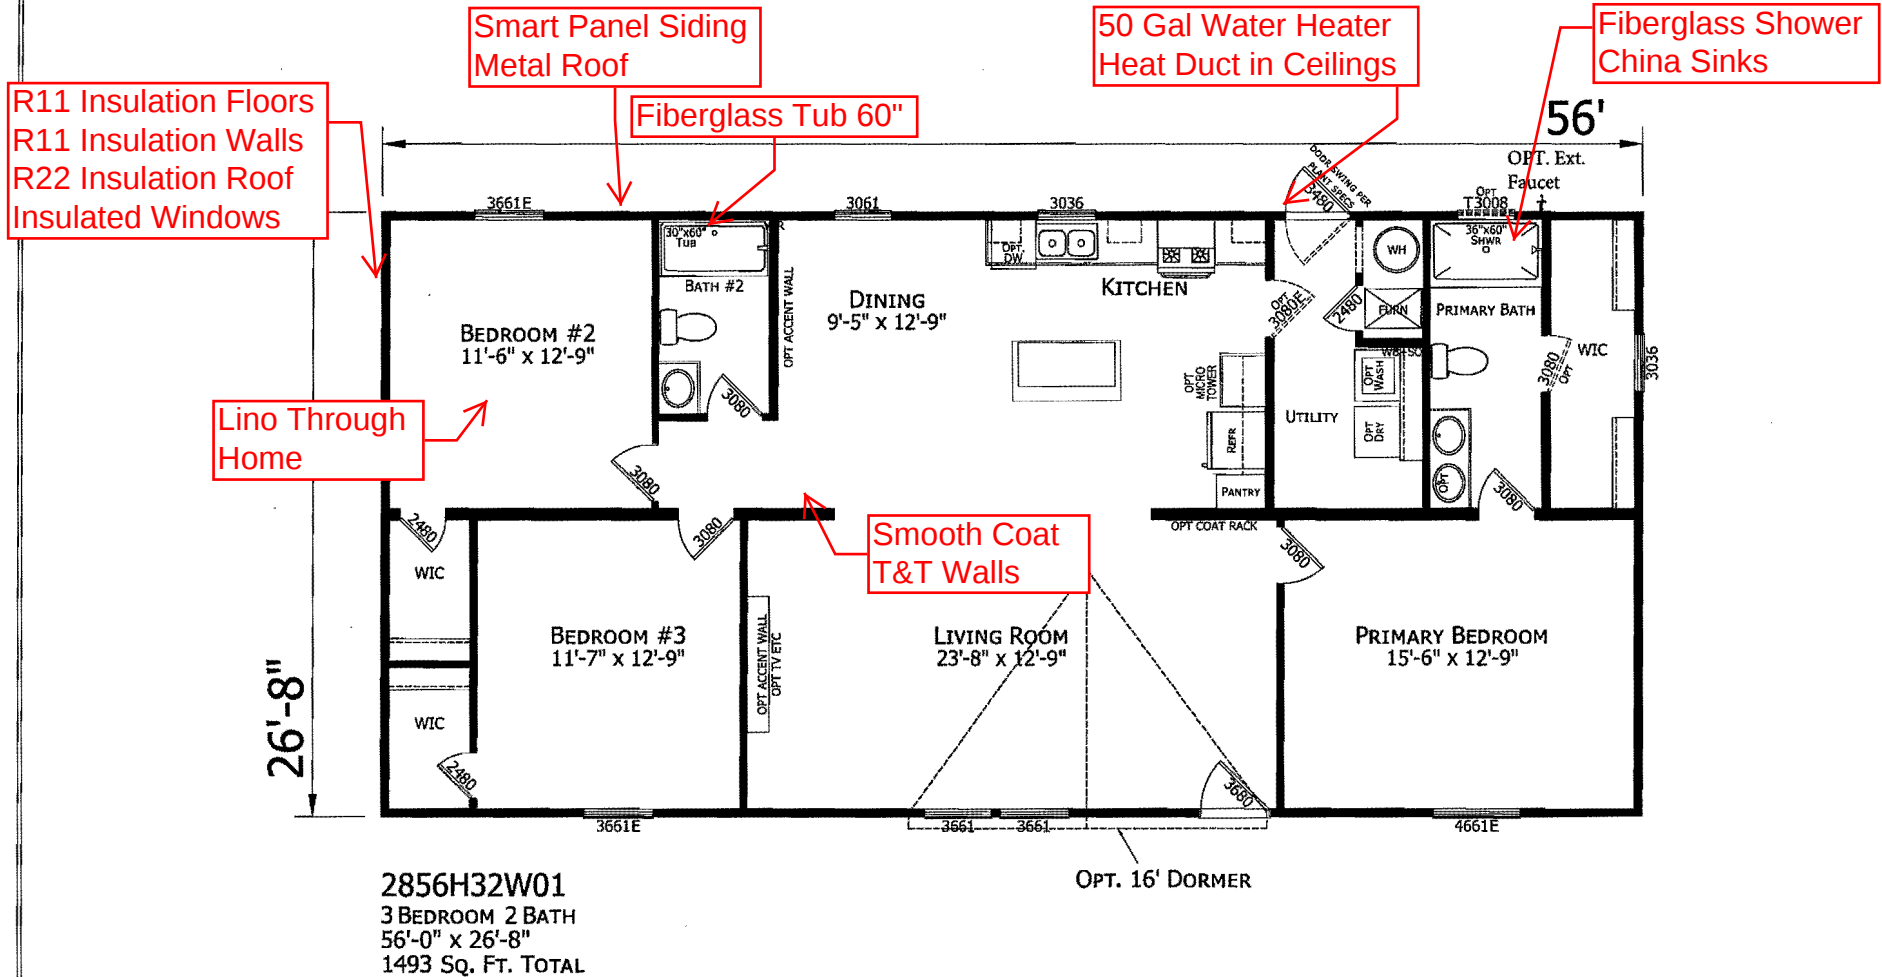

CHAMPION
HOME BUILDERS

735 W. BIG BEAVER ROAD, SUITE 1000 TROY, MI 48064
 PHONE: 248-614-8200

MODIFICATIONS

PROJECT: 2856H32W01
 56'-0" x 26'-8"
 3 BD 2 BT

DRAWN BY: MERVYN PEREZ
 DATE: 04-22-25
 SCALE: 3/16" = 1'-0"

TITLE: LITERATURE
 PLAN

FILENAME: 2856H32W01_25_0417

SHEET: L-101

PROPRIETARY AND CONFIDENTIAL
 THESE DRAWINGS AND SPECIFICATIONS ARE ORIGINAL
 PROPRIETARY AND CONFIDENTIAL MATERIALS OF CHAMPION.
 COPYRIGHT © 1975-2025 BY CHAMPION

J. Hite Homes
 932 Early Blvd.
 Early, TX 76802